



01/01/2023

COPYRIGHT
THESE PLANS ARE AN INSTRUMENT OF SERVICE AND ARE THE PROPERTY OF GALLOWAY, AND MAY NOT BE DUPLICATED, DISCLOSED, OR REPRODUCED WITHOUT THE WRITTEN CONSENT OF GALLOWAY. COPYRIGHTS AND INFRINGEMENTS WILL BE ENFORCED AND PROSECUTED.



ARAPAHOE ENTREPRENUAL PARK

VICTORY INVESTMENT PARTNERS


BUILDING A - 13833 E.
BRIARWOOD AVE
CENTENNIAL, CO 80112

#	Date	Issue/Description
1	8/12/22	ISSUE FOR PERMIT - C
4	11/14/22	PERMIT SUBMITTAL 2 - A
	12/30/2022	IFC SET

Project No:	VIC000001
Drawn By:	LKM
Checked By:	LBM

SITE PLAN

A001-A

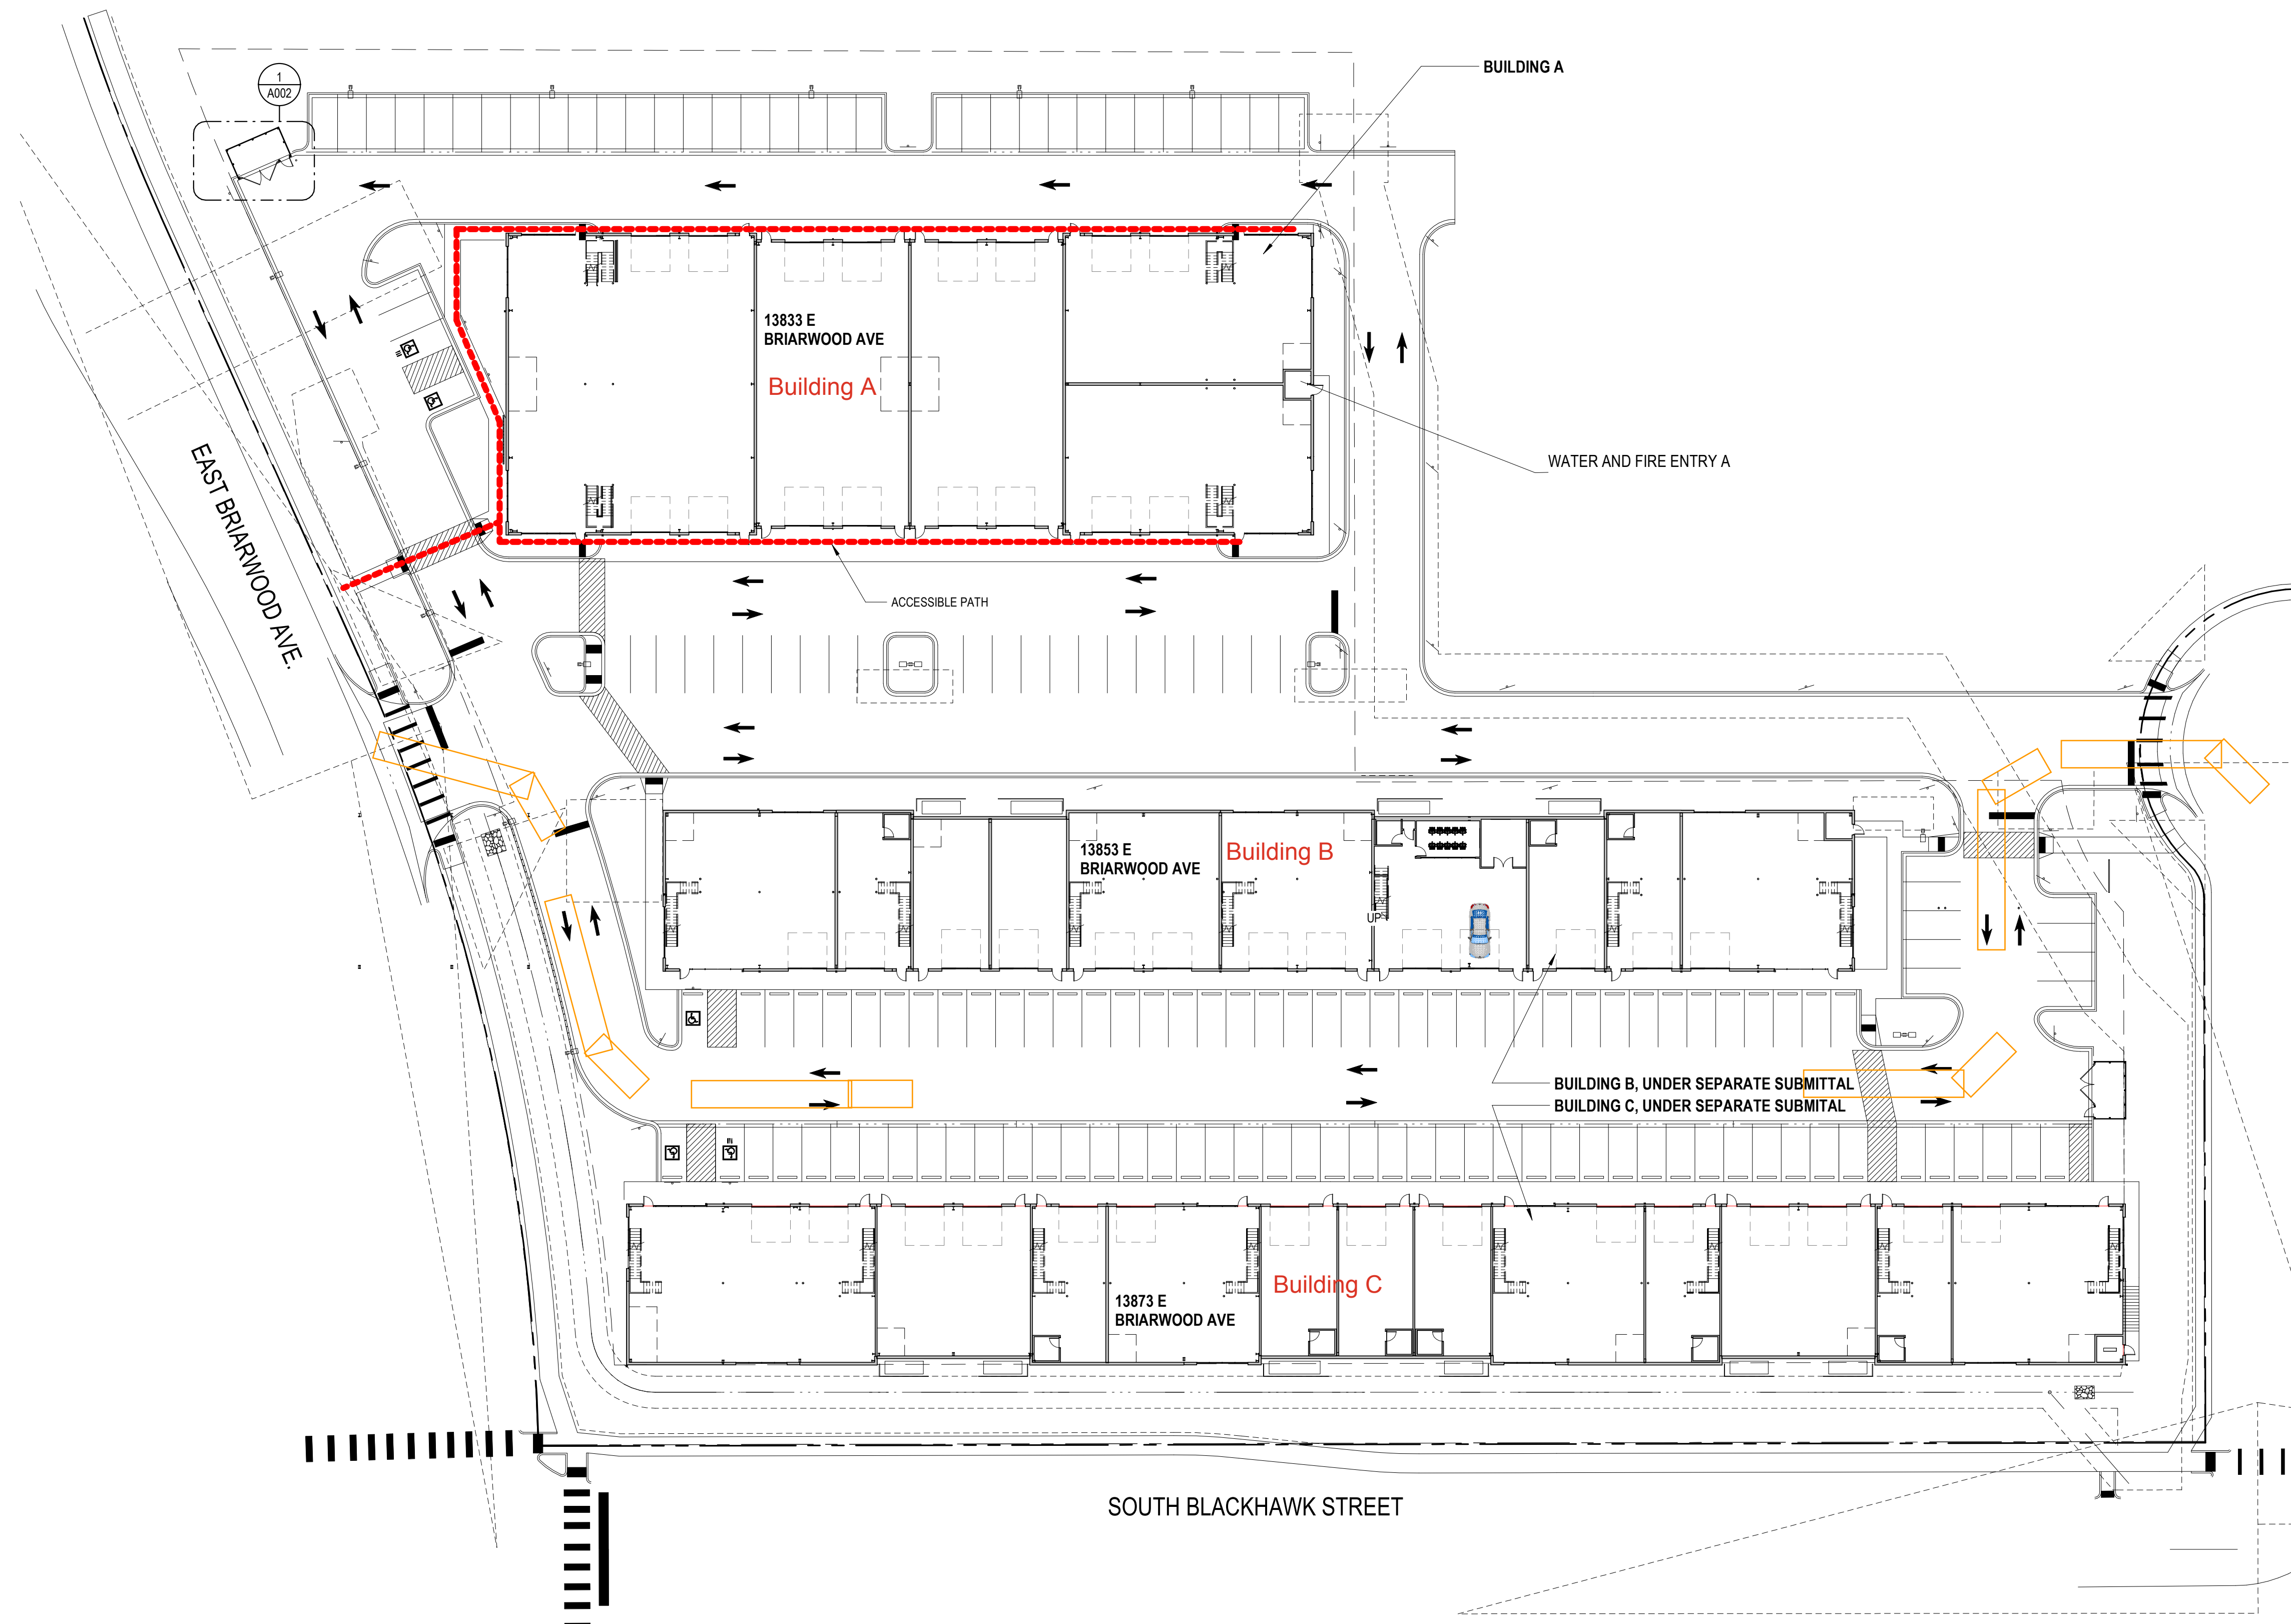

OVERALL SITE PLAN -A
SCALE: 1" = 30'-0"

